

**RETAIL CENTER
FOR LEASE**



BAYTOWN VILLAGE SQUARE

8018 Highway 146 at Redwood Drive
Baytown, Texas 77523



CHC Investments, L.L.C.
Commercial Real Estate
Development, Management, Leasing & Brokerage

Camille H. Chehayeb; CPM, CCIM | Ramsey Chehayeb
15118 FM-2100; PO Box 442, Crosby, TX 77532
camille@chcinvestments.com | ramsey@chcinvestments.com
281.328.6108 www.chcinvestments.com

BAYTOWN VILLAGE SQUARE

8018 Highway 146 at Redwood Drive
Baytown, Texas 77523

PROPERTY INFORMATION

BUILDING SIZE	±10,532 SF
AVAILABLE SPACE	#2: 1,200 SF & #4: 2,166 SF
OCCUPANCY	80%
LAND SIZE	±1.357 Acres
BAY DEPTH	65' to 75'
RENTAL RATES	Call for Pricing

PROPERTY HIGHLIGHTS

- Outstanding Architecture and Identity
- Excellent Visibility and Access
- 3-Way Traffic Controlled Intersection
- Under-Served Retail Trade Area with over 30,000 Homes
- ±3/4 Mile South of Walmart Supercenter

DEMOGRAPHICS

POPULATION (2025)	1 mi. - 6,063
	3 mi. - 20,004
	5 mi. - 63,038
AVERAGE HOUSEHOLD INCOME	1 mi. - \$145,996
	3 mi. - \$130,436
	5 mi. - \$119,342
TRAFFIC COUNTS (2024)	38,069 VPD on Hwy 146 N of Redwood
	32,453 VPD on Hwy 146 S of Redwood

FOR MORE INFORMATION

Camille H. Chehayeb; CPM, CCIM
281.328.6108
camille@chcinvestments.com

Ramsey Chehayeb
281.328.6108
ramsey@chcinvestments.com



CHC Investments, L.L.C.
Commercial Real Estate
Development, Management, Leasing & Brokerage

The information contained herein while based upon data supplied by sources deemed reliable, is subject to errors or omissions and is not in any way, warranted by CHC Investments, LLC or by any agent, independent associate, subsidiary or employee of CHC Investments, LLC. This information is subject to change.






REDWOOD DRIVE (VARIABLE WIDTH R.O.W.)



STATE HIGHWAY 146
(120' R.O.W.)




EDGE OF PAVEMENT

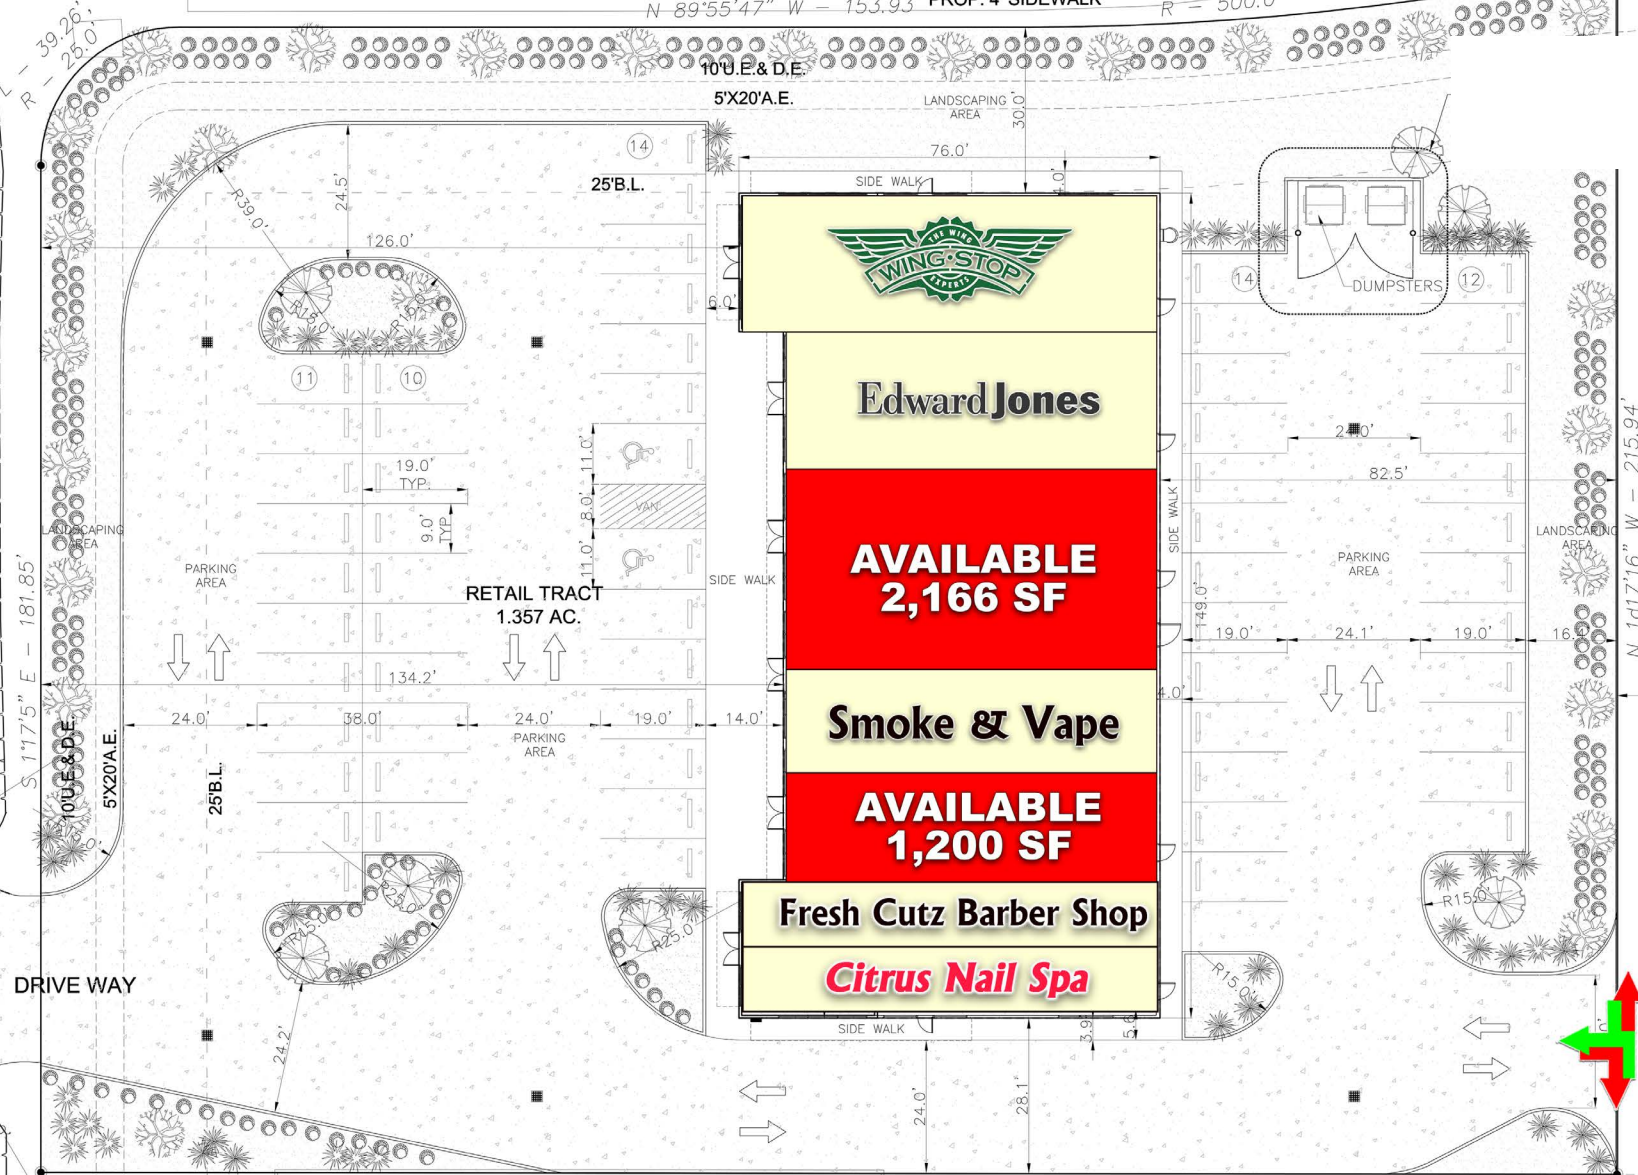


N 78°38'42" E - 284.49'



1 SITE PLAN
SCALE: 1"=12'-0"

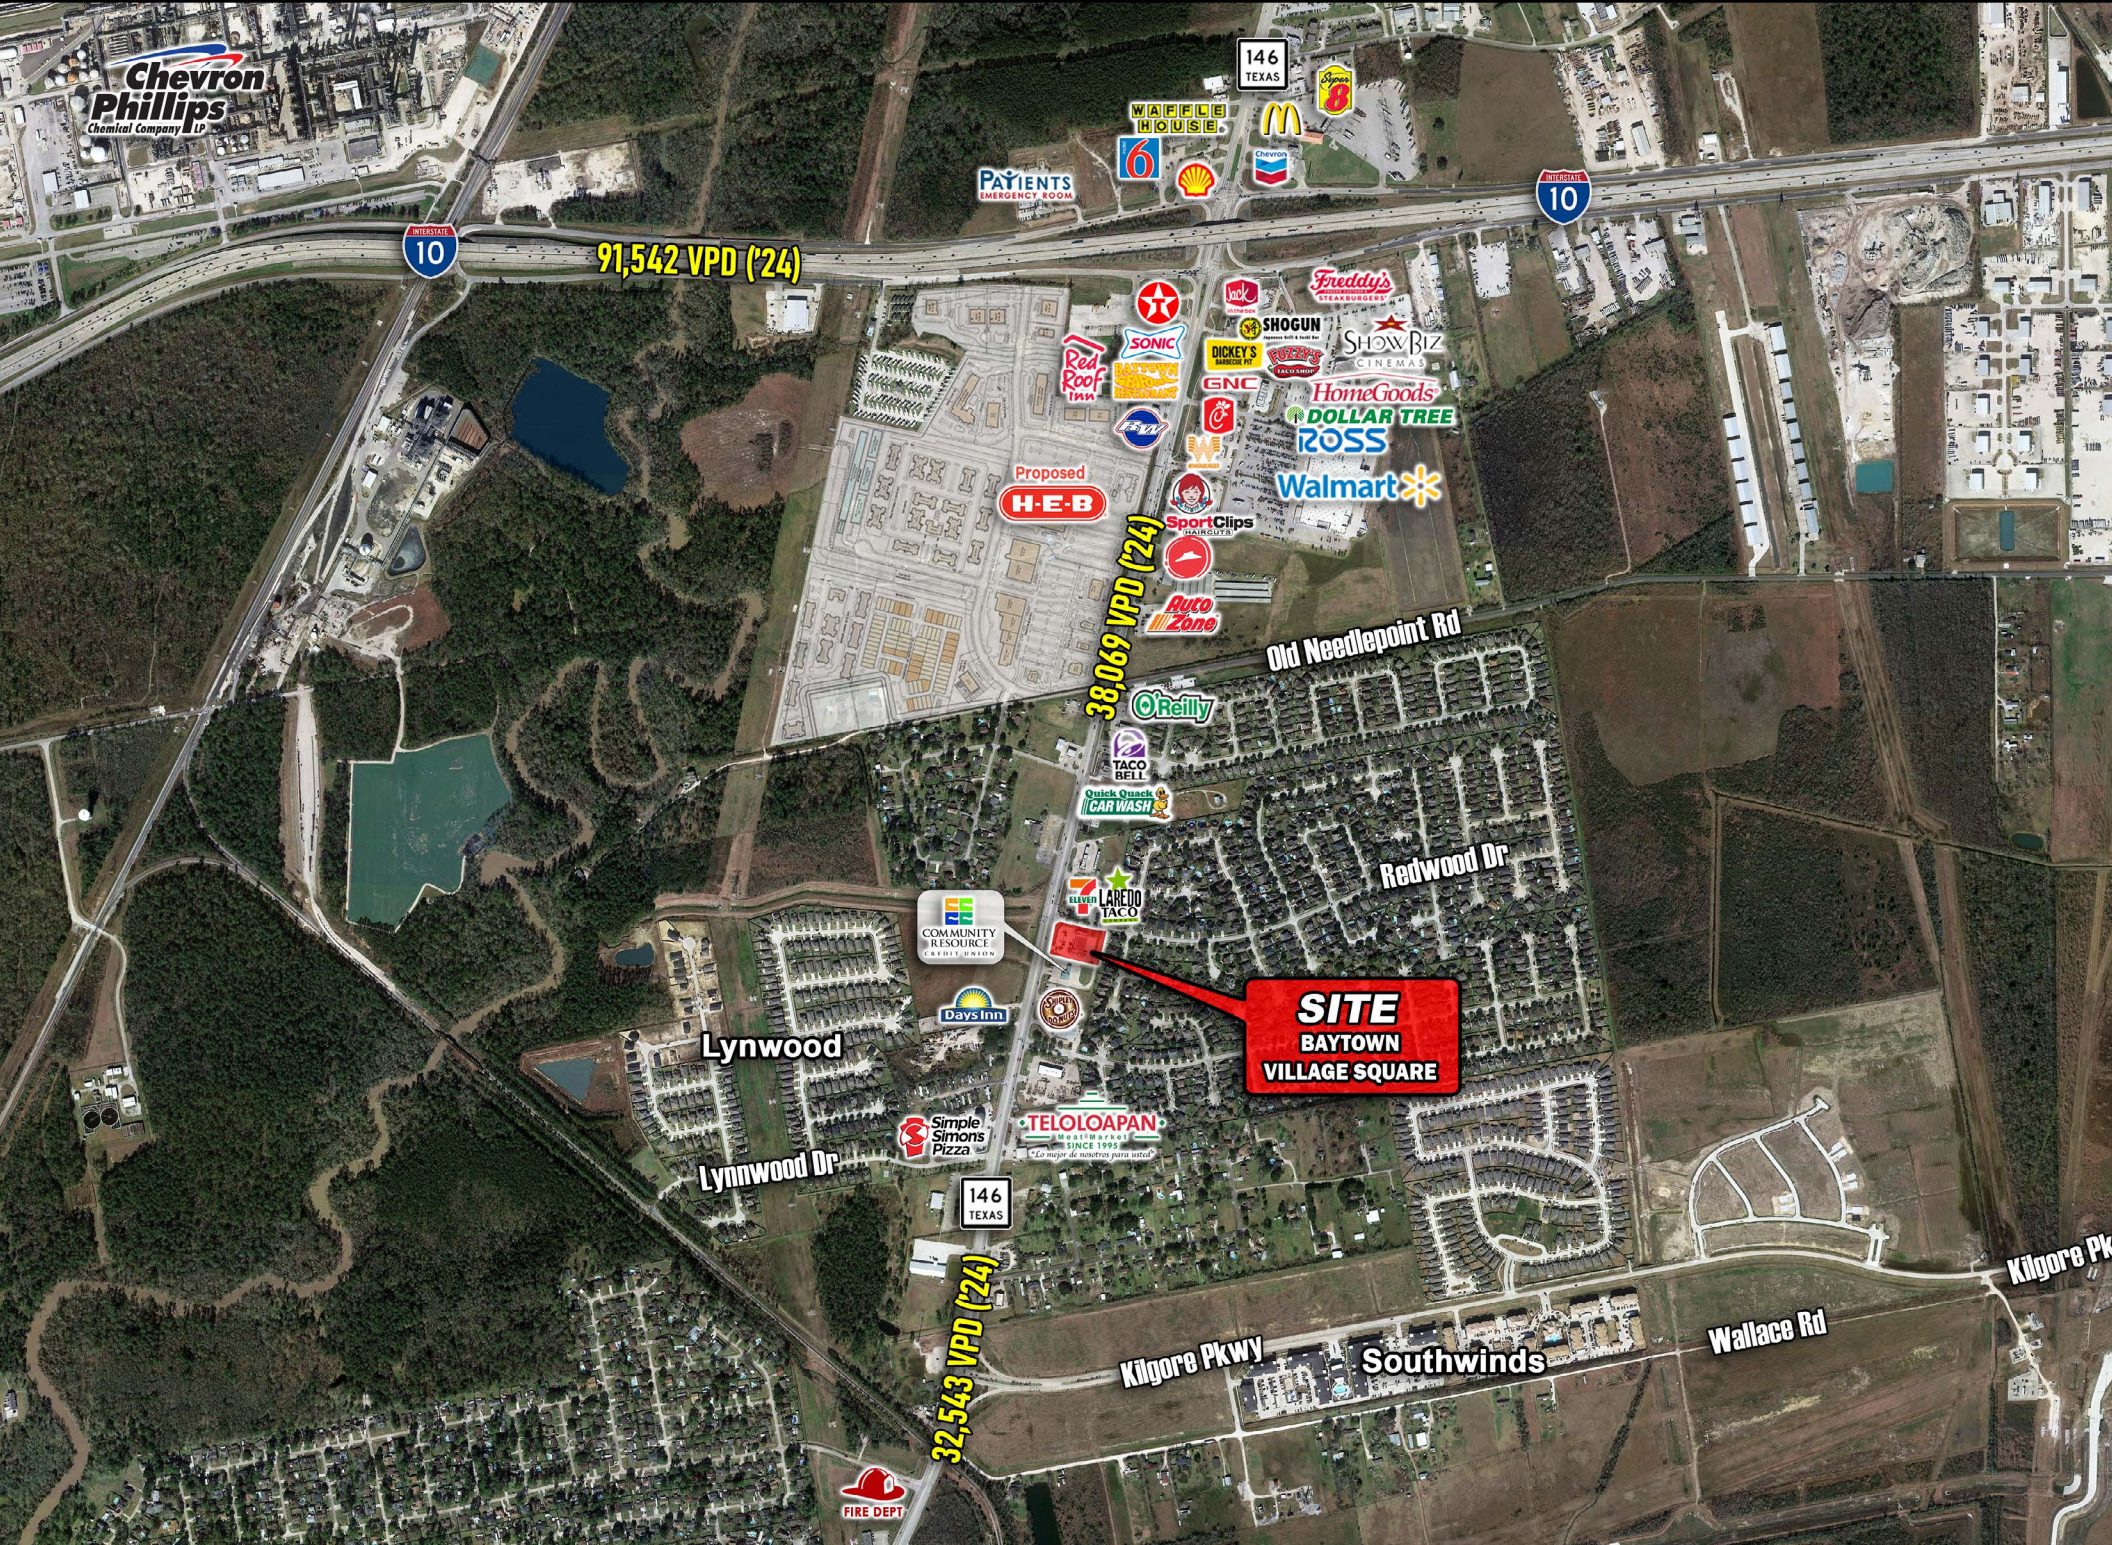

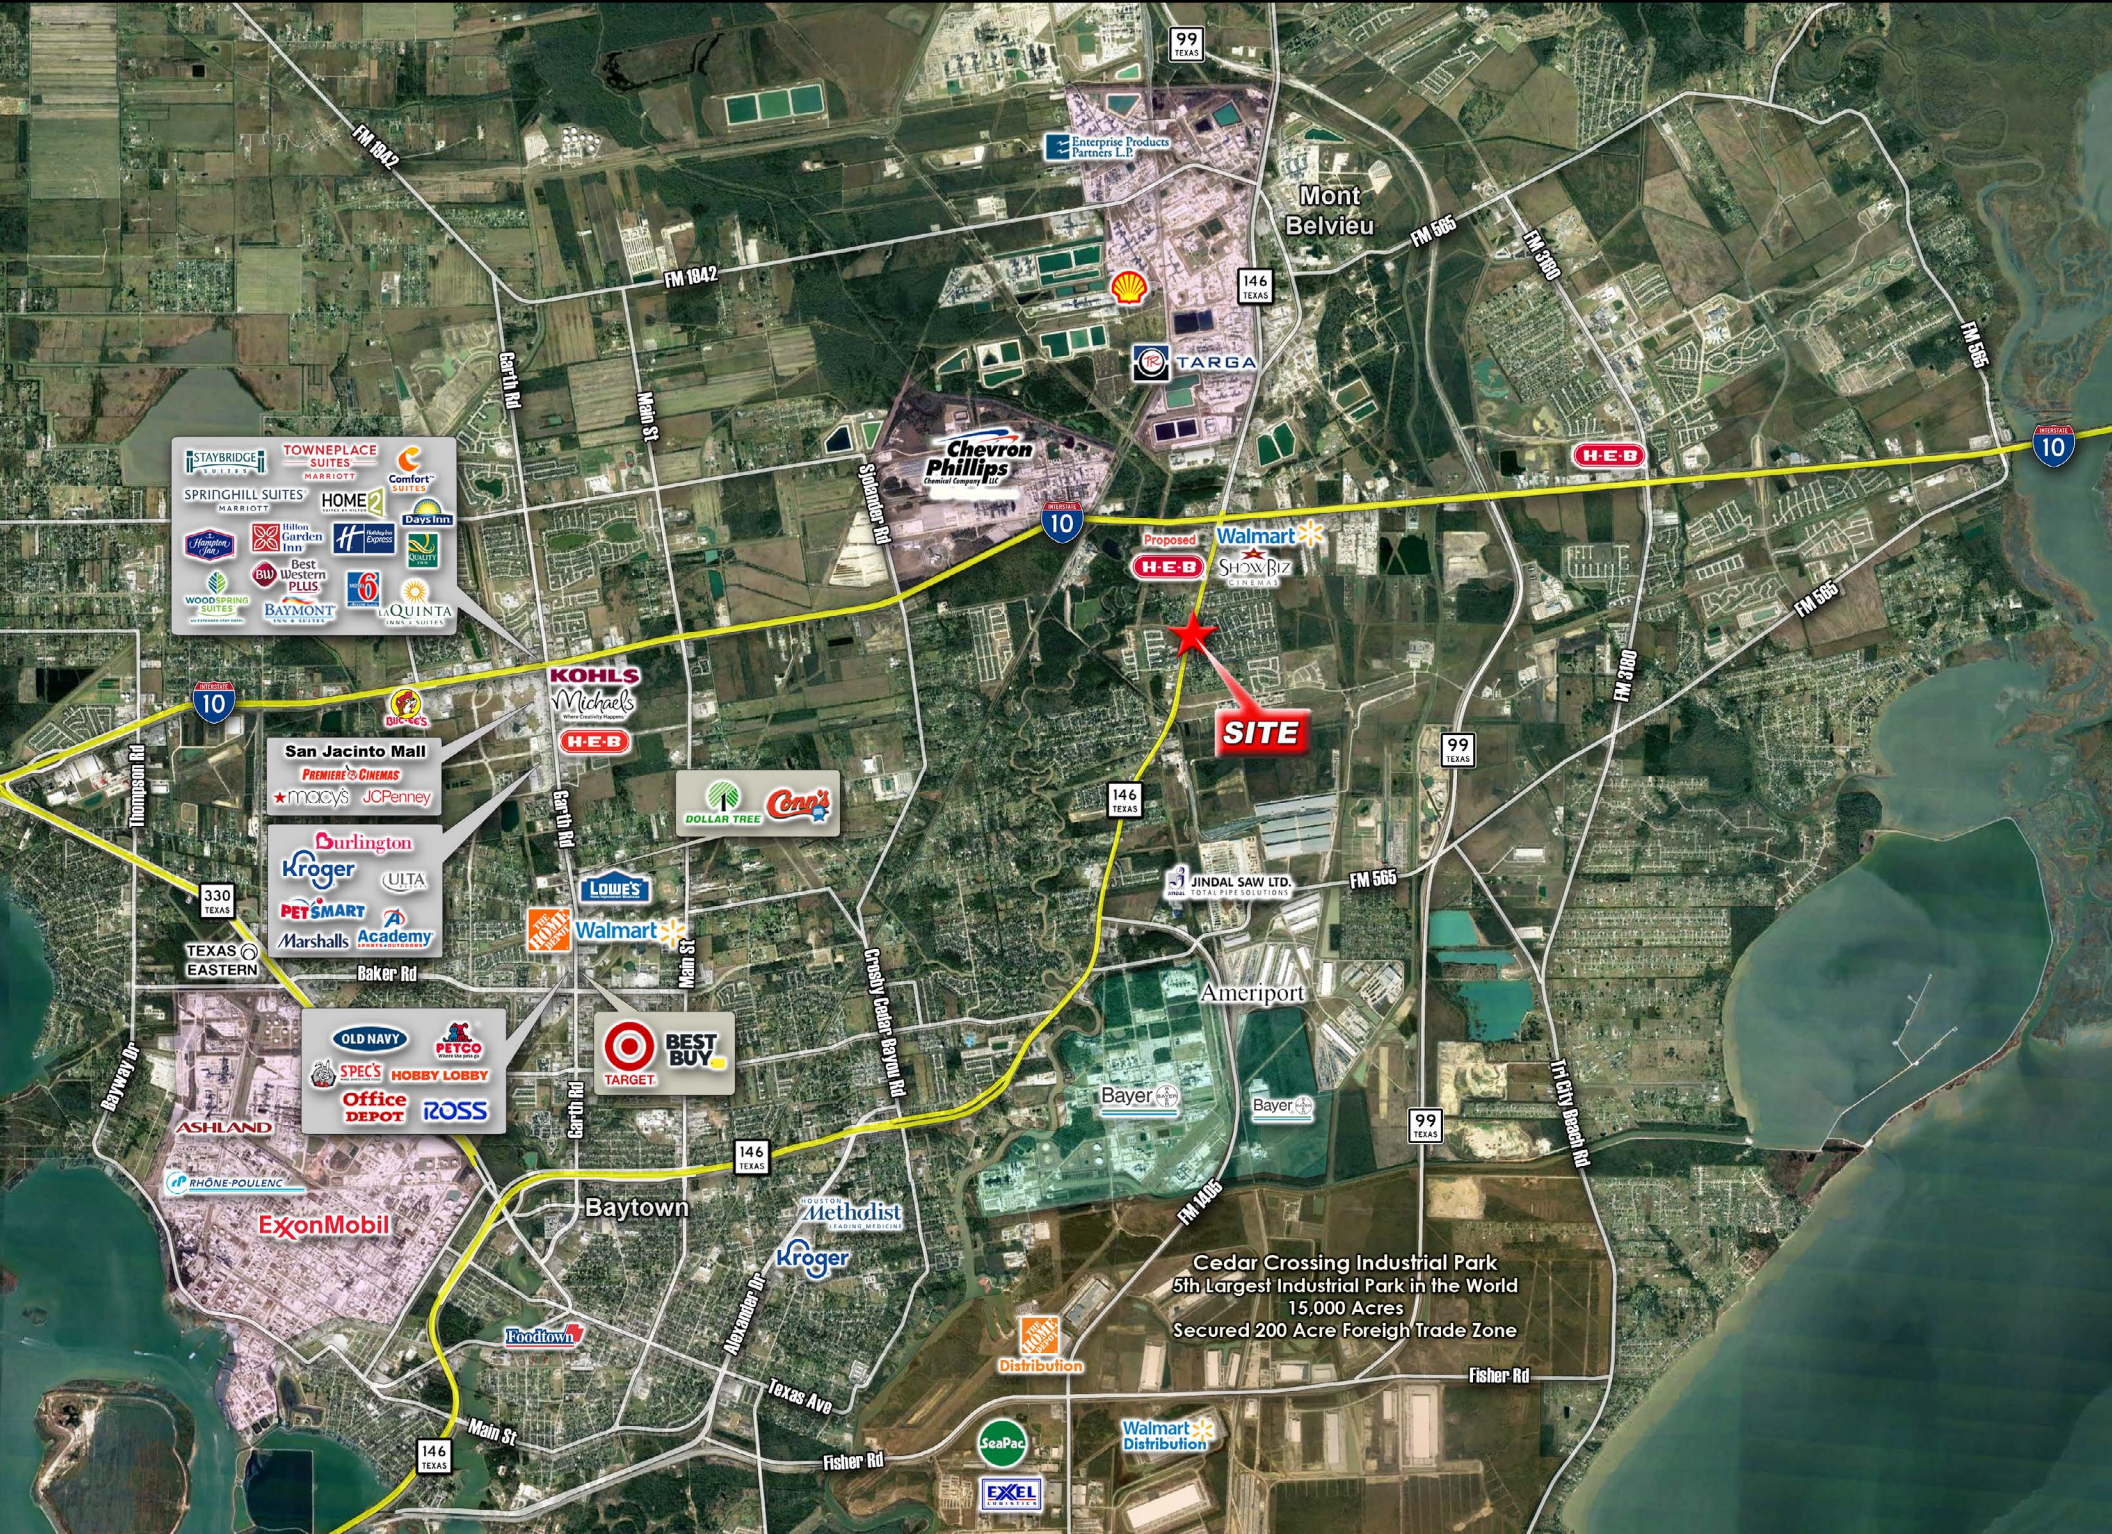

STAYBRIDGE SUITES
TOWNEPLACE SUITES
COMFORT SUITES
SPRINGHILL SUITES
HOMES2 SUITES
Woodspring Suites
Hilton Garden Inn
Best Western PLUS
WOODSPRING SUITES
BAYMONT
LAQUINTA

San Jacinto Mall
 PREMIERE CINEMAS
 ★ macy's JCPenney

Burlington
Kroger
PETSMART
Marshalls
Academy

OLD NAVY
PETCO
SPEC'S
HOBBY LOBBY
Office DEPOT
ROSS

TARGET
BEST BUY

Cedar Crossing Industrial Park
 5th Largest Industrial Park in the World
 15,000 Acres
 Secured 200 Acre Foreign Trade Zone



Information About Brokerage Services

Texas law requires all real estate license holders to give the following information about brokerage services to prospective buyers, tenants, sellers and landlords.



TYPES OF REAL ESTATE LICENSE HOLDERS:

- A BROKER is responsible for all brokerage activities, including acts performed by sales agents sponsored by the broker.
- A SALES AGENT must be sponsored by a broker and works with clients on behalf of the broker.

A BROKER'S MINIMUM DUTIES REQUIRED BY LAW (A client is the person or party that the broker represents):

- Put the interests of the client above all others, including the broker's own interests;
- Inform the client of any material information about the property or transaction received by the broker;
- Answer the client's questions and present any offer to or counter-offer from the client; and
- Treat all partners to a real estate transaction honestly and fairly.

WRITTEN AGREEMENTS ARE REQUIRED IN CERTAIN SITUATIONS: A license holder who performs brokerage activity for a prospective buyer of residential property must enter into a written agreement with the buyer before showing any residential property to the buyer or if no residential property will be shown, before presenting an offer on behalf of the buyer. This written agreement must contain specific information required by Texas law. For more information on these requirements, see section 1101.563 of the Texas Occupations Code. Even if a written agreement is not required, to avoid disputes, all agreements between you and a broker should be in writing and clearly establish: (i) the broker's duties and responsibilities to you and your obligations under the agreement; and (ii) the amount or rate of compensation the broker will receive and how this amount is determined.

A LICENSE HOLDER CAN REPRESENT A PARTY IN A REAL ESTATE TRANSACTION:

AS AGENT FOR OWNER (SELLER/LANDLORD): The broker becomes the property owner's agent through an agreement with the owner, usually in a written listing to sell or property management agreement. An owner's agent must perform the broker's minimum duties above and must inform the owner of any material information about the property or transaction known by the agent, including information disclosed to the agent by the buyer or buyer's agent. An owner's agent fees are not set by law and are fully negotiable.

AS AGENT FOR BUYER/TENANT: The broker becomes the buyer/tenant's agent by agreeing to represent the buyer, usually through a written representation agreement. A buyer's agent must perform the broker's minimum duties above and must inform the buyer of any material information about the property or transaction known by the agent, including information disclosed to the agent by the seller or seller's agent. A buyer/tenant's agent fees are not set by law and are fully negotiable.

AS AGENT FOR BOTH - INTERMEDIARY: To act as an intermediary between the parties the broker must first obtain the written agreement of each party to the transaction. The written agreement must state who will pay the broker and, in conspicuous bold or underlined print, set forth the broker's obligations as an intermediary. A broker who acts as an intermediary:

- Must treat all parties to the transaction impartially and fairly;
- May, with the parties' written consent, appoint a different license holder associated with the broker to each party (owner and buyer) to communicate with, provide opinions and advice to, and carry out the instructions of each party to the transaction.
- Must not, unless specifically authorized in written to do so by the party, disclose:
 - o that the owner will accept a price less than the written asking price;
 - o that the buyer/tenant will pay a price greater than the price submitted in a written offer; and
 - o any confidential information or any other information that a party specifically instructs the broker in written not to disclose, unless required to do so by law.

A LICENSE HOLDER CAN SHOW PROPERTY TO A BUYER/TENANT WITHOUT REPRESENTING THE BUYER/TENANT IF:

- The broker has not agreed with the buyer/tenant, either orally or in writing to represent the buyer/tenant;
- The broker is not otherwise acting as the buyer/tenant's agent at the time of showing the property;
- The broker does not provide the buyer/tenant opinions or advice regarding the property or real estate transactions generally; and
- The broker does not perform any other act of real estate brokerage for the buyer/tenant.

Before showing a residential property to an unrepresented prospective buyer, a license holder must enter into a written agreement that contains the information required by section 1101.563 of the Texas Occupations Code. The agreement may not be exclusive and must be limited to no more than 14 days.

LICENSE HOLDER CONTACT INFORMATION: This notice is being provided for information purposes. It does not create an obligation for you to use the broker's services. Please acknowledge receipt of this notice below and retain a copy for your records.

Camille Chehayeb	426587	camille@chcinvestments.com	281.328.6108
Licensed Broker/Broker Firm Name or Primary Assumed Business Name	License No.	Email	Phone
Ramsey Chehayeb	627755	ramsey@chcinvestments.com	713.208.8480
Designated Broker of Firm	License No.	Email	Phone
Licensed Supervisor of Sales Agent/Associate	License No.	Email	Phone
Sales Agent/Associate's Name	License No.	Email	Phone

Buyer/Tenant/Seller/Landlord Initials

Date

Regulated by the Texas Real Estate Commission

Information available at www.trec.texas.gov